


Revisions	

**ELEVATION PLAN**

PLAN NO. 1040: 3-BDRM. 2-BATH

EMPIRE ENGINEERING  
 1402 D STREET  
 MARYSVILLE, CA 95901  
 PH(530) 645-2650  
 FAX (530) 742-1331

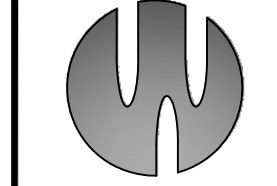


Date 6-17-14  
 Scale 1/4"=1'-0"  
 Drawn J.SANDGREN  
 Job 14-112  
 Sheet


**A2**




FRONT ELEVATION

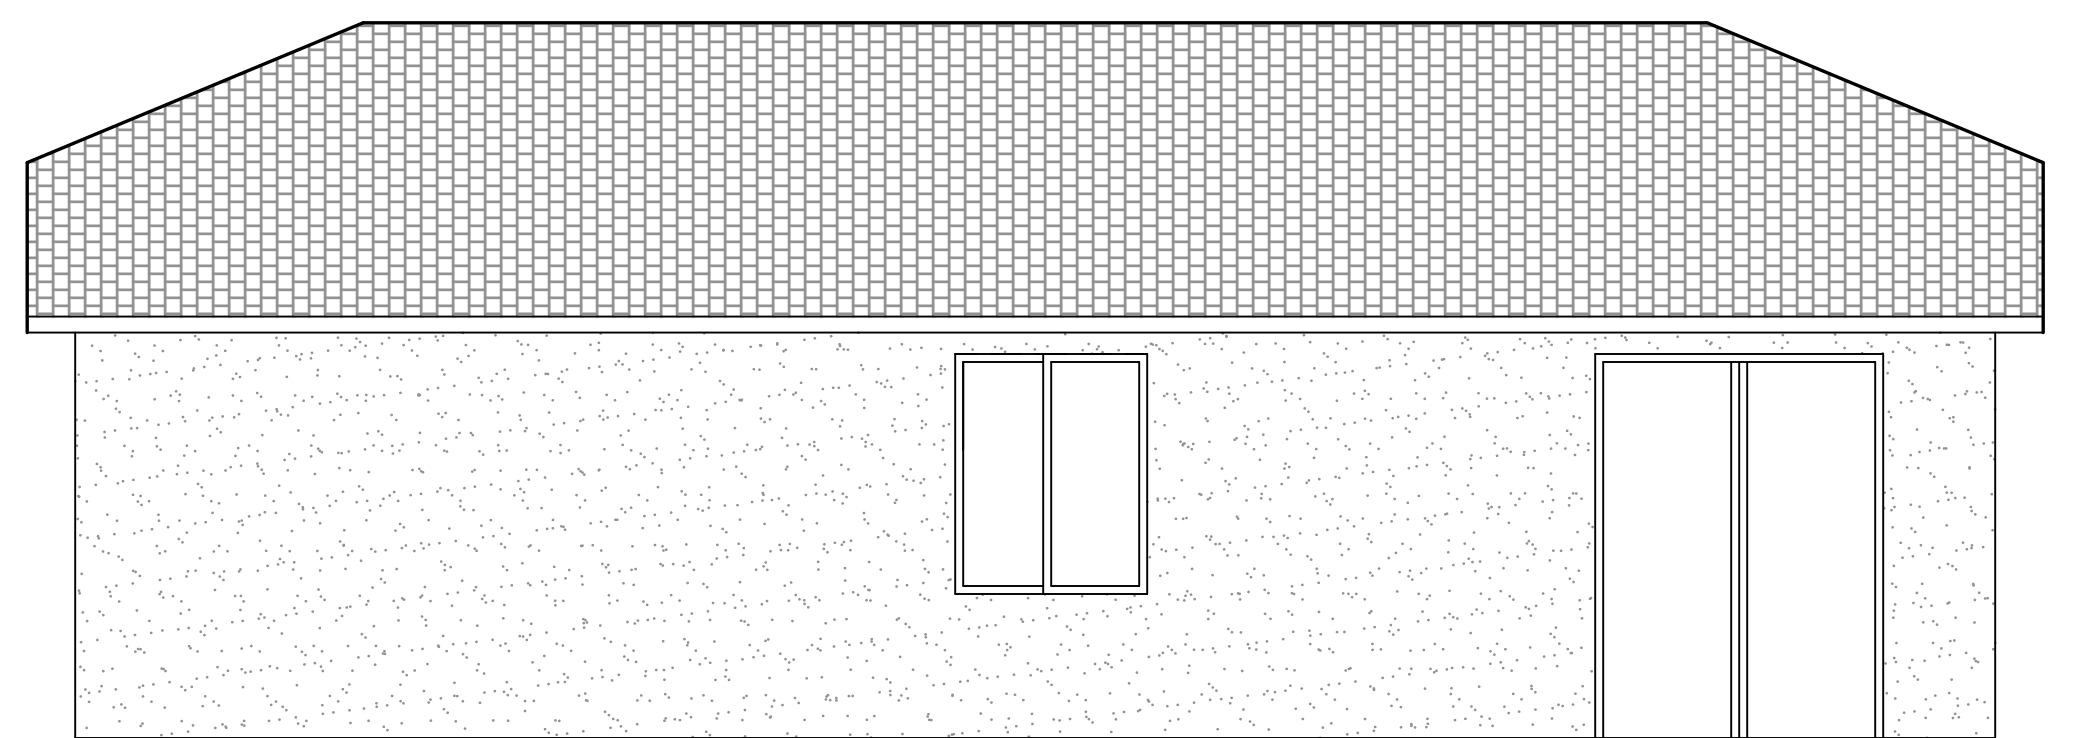

REAR ELEVATION

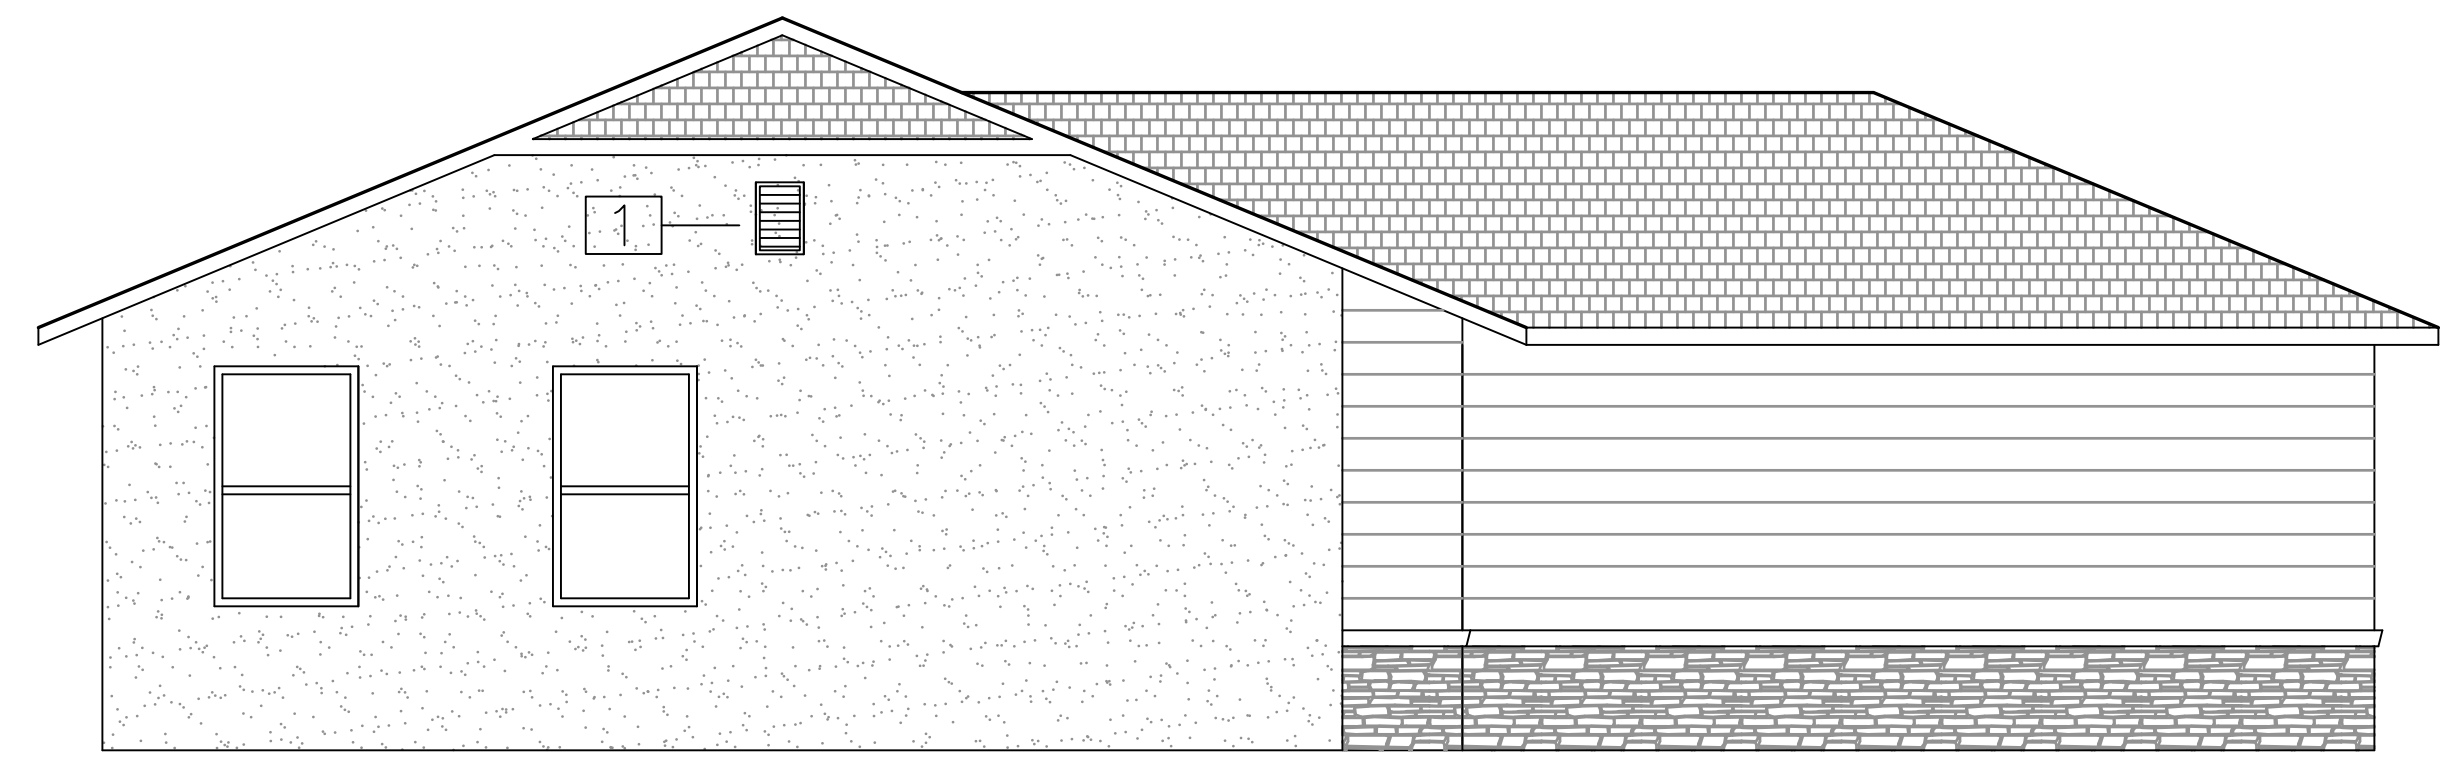

LEFT ELEVATION

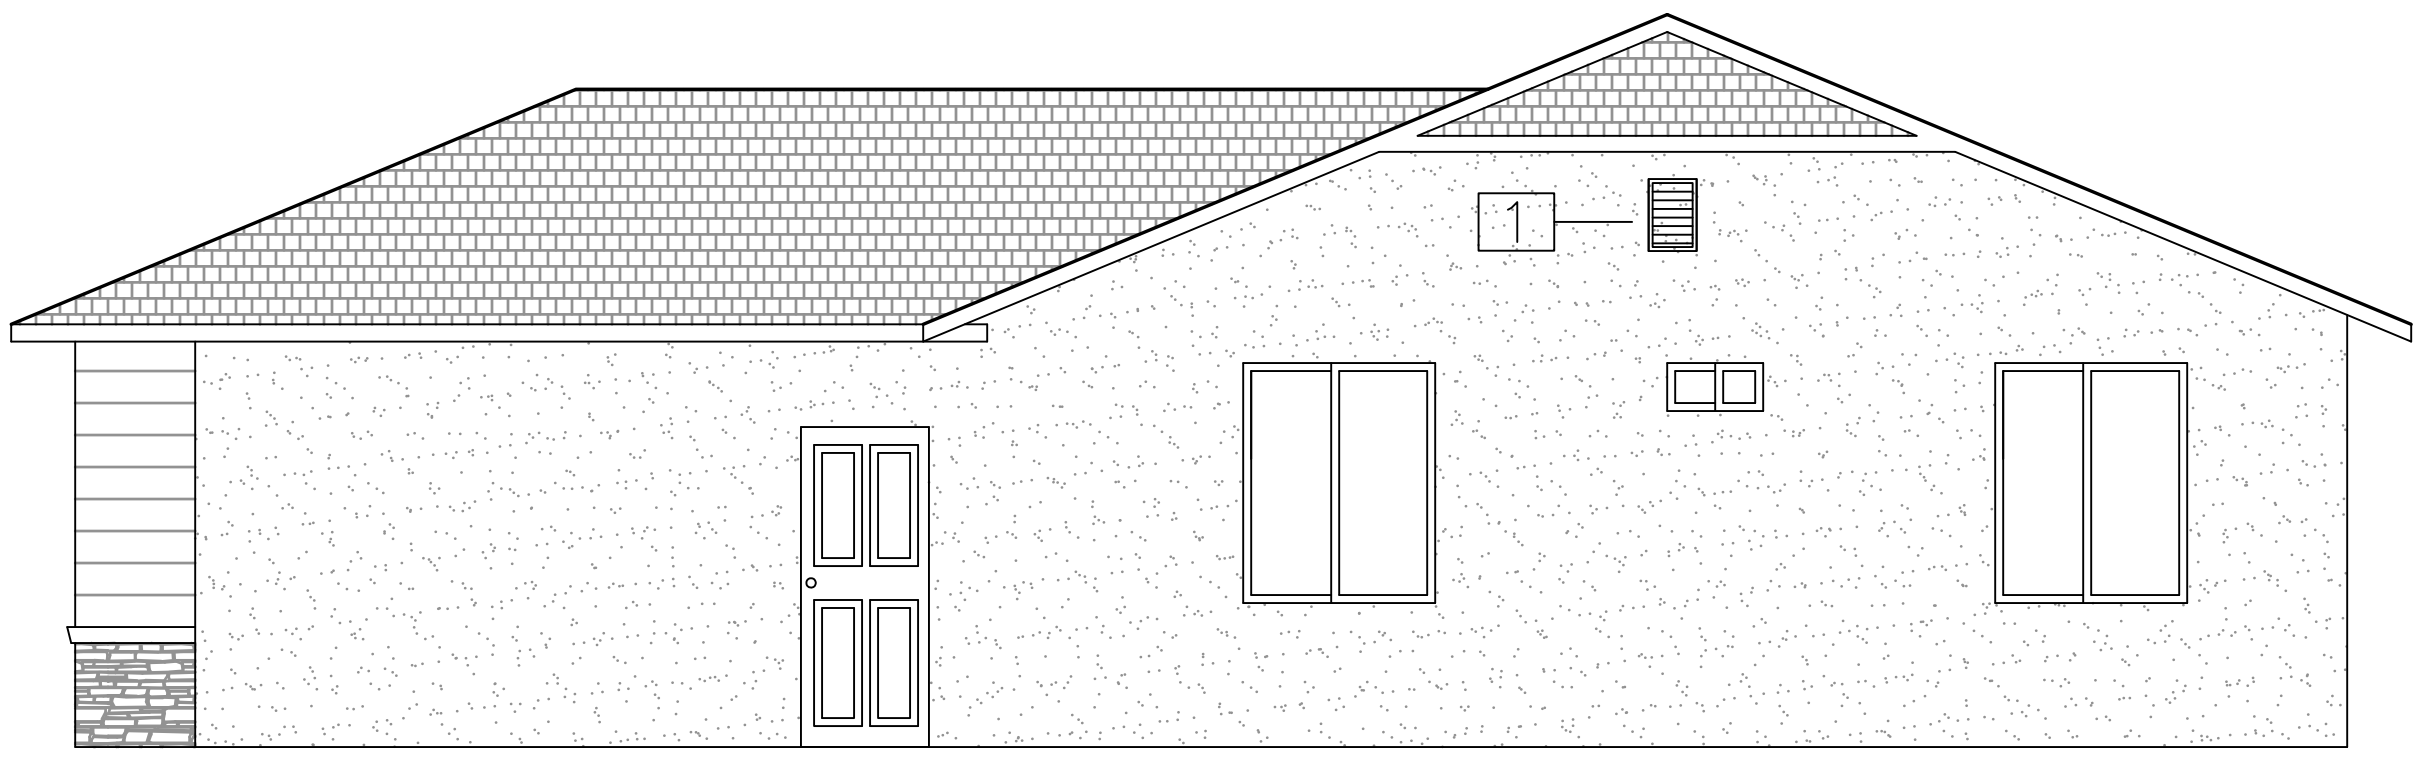

RIGHT ELEVATION