


TACTILE GROOVE DETAIL
N.T.S.

WHEELCHAIR RAMP
N.T.S.

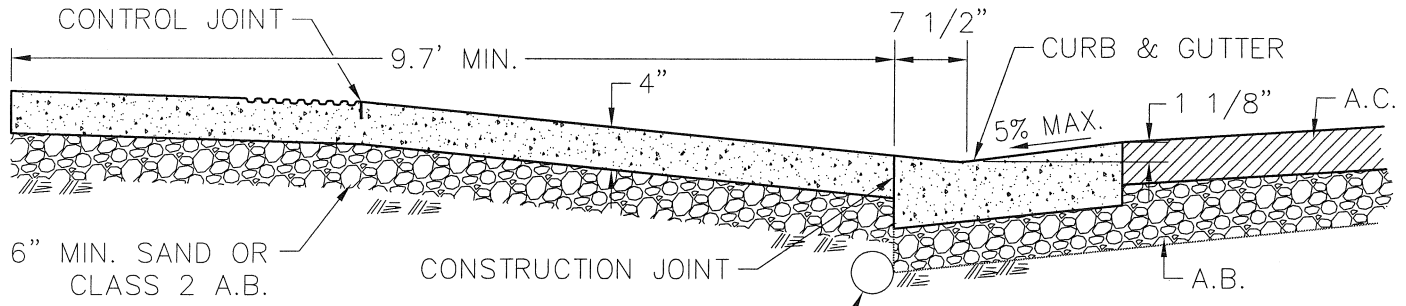

SECTION A-A
N.T.S.

NOTES:

1. THE RAMP SHALL HAVE A 12" WIDE TACTILE STRIP WITH 1/4" GROOVES APPROXIMATELY 3/4" ON CENTER. SEE GROOVING DETAIL. THE SURFACE OF THE RAMP SHALL HAVE A TRANSVERSE BROOMED SURFACE TEXTURE ROUGHER THAN THE SURROUNDING SIDEWALK.
2. LOCATE RAMP AT MIDPOINT OF CURB RETURNS.
3. SIDEWALK AND RAMP SHALL BE CONSTRUCTED WITH CLASS "B" CONCRETE IN ACCORDANCE WITH CALTRANS STANDARD SPECIFICATIONS.
4. NO PULL BOX, UTILITY VAULT, UTILITY POLE, MANHOLE OR OTHER OBSTRUCTIONS SHALL BE LOCATED WITHIN SIDEWALK OR RAMP AREA (RETURN TO RETURN).
5. ALL INLETS SHALL BE LOCATED OUTSIDE OF CURB RETURNS.
6. CONTRACTOR TO PROVIDE ADEQUATE JOINTS TO CONTROL CRACKING.
7. MEET CURRENT ADA STANDARDS. INSTALL RAISED TRUNCATED DOMES AS REQUIRED.
8. TRANSITION GUTTER PAN FROM 6.67% TO 5% MAX. AT FLOWLINE.

YUBA COUNTY DEPARTMENT OF PUBLIC WORKS	
WHEELCHAIR RAMP	
APPROVED BY:	8-29-06 DATE:
203	