



Figure 3.3.2 - A
Amended Major Roadway Sections
The following roadway sections may be used for Arterial 'B'.

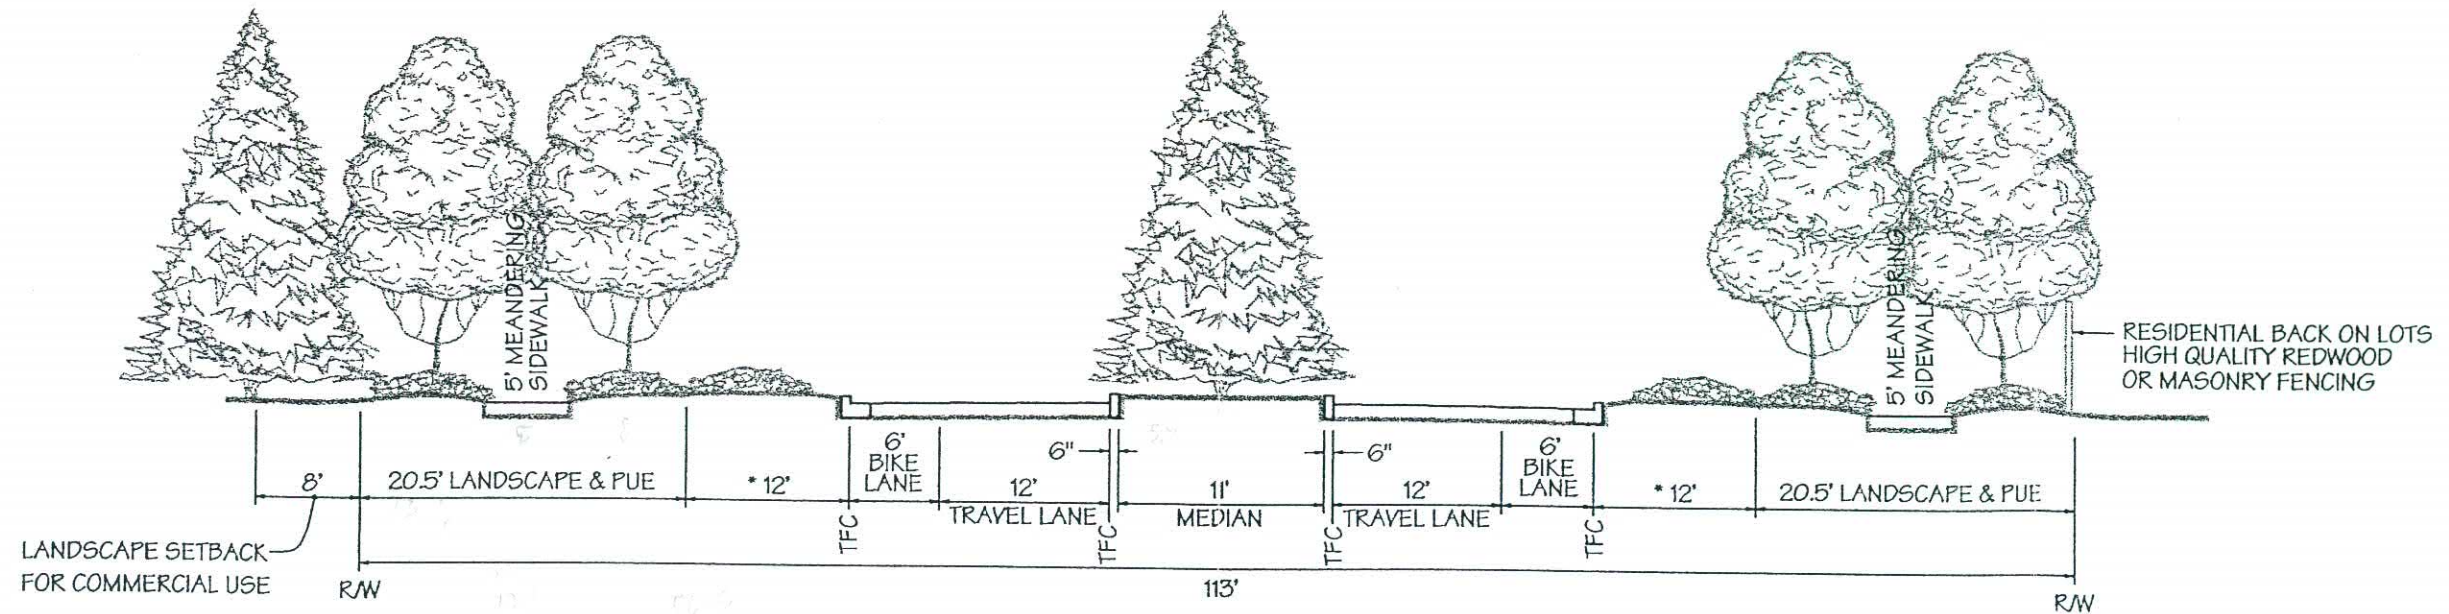

MODIFIED 2-LANE PARKWAY ARTERIAL

* 12' Reserved for Possible Future Right of Way Expansion if Required by Sub-standard Level of Service

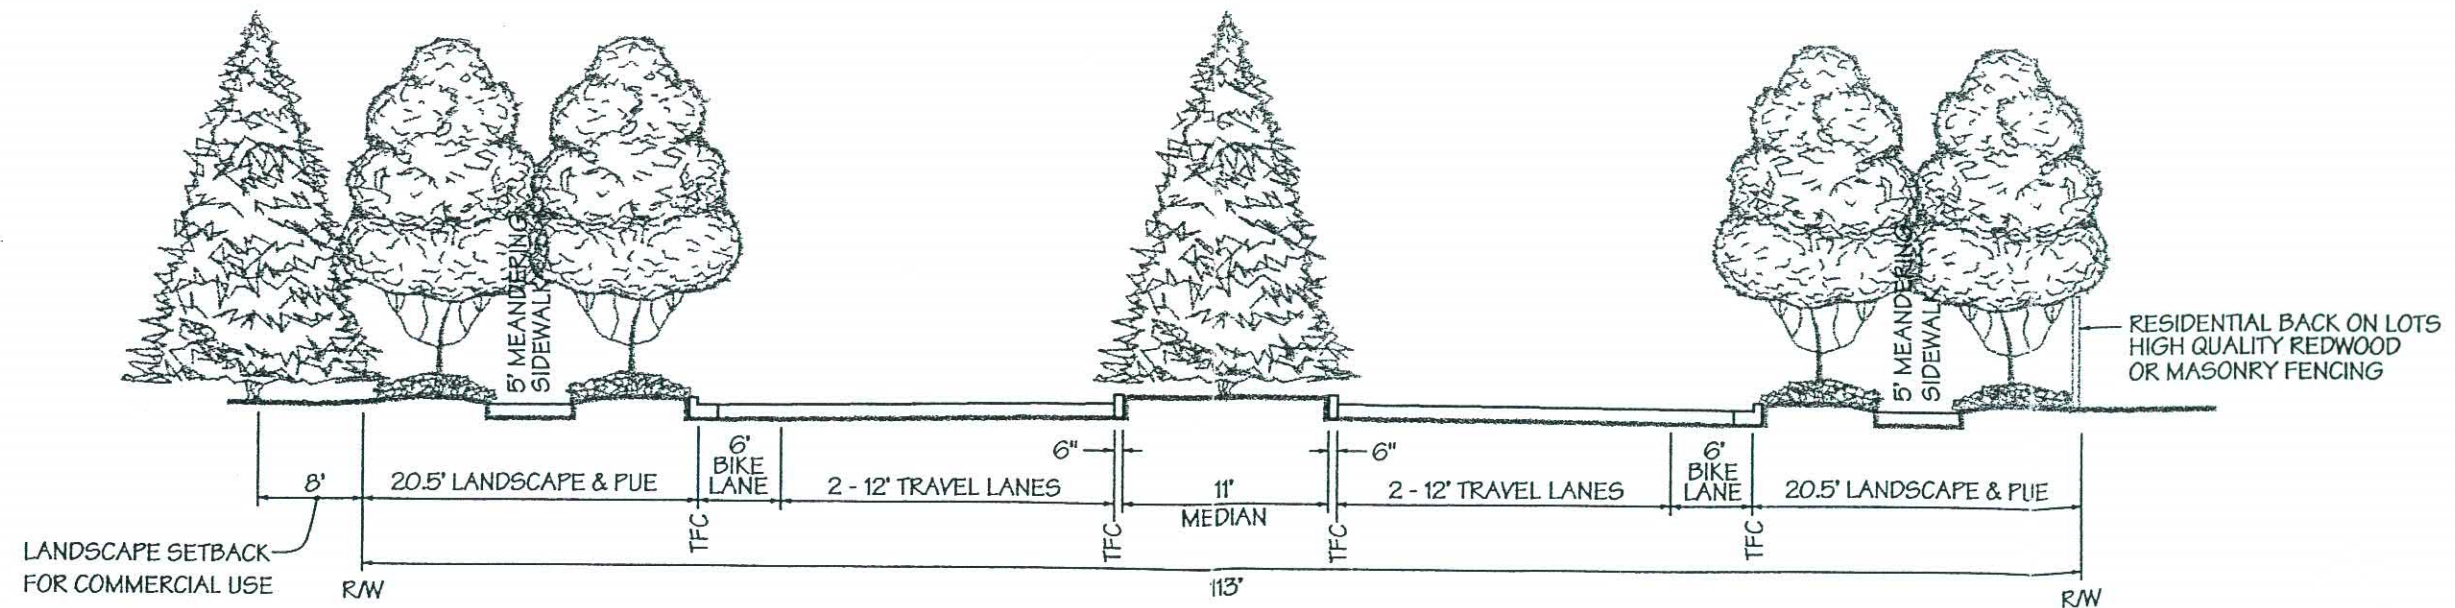

MODIFIED 4-LANE PARKWAY ARTERIAL